
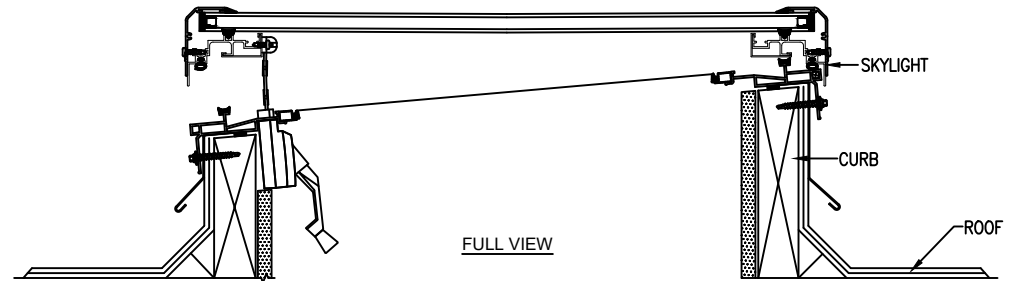


CUSTOM ORDER FORM

SKYLIGHT SECTION: MODEL GV-PVCCM (FLAT ROOF)

\*MINIMUM 5° CURB SLOPE REQUIRED\*

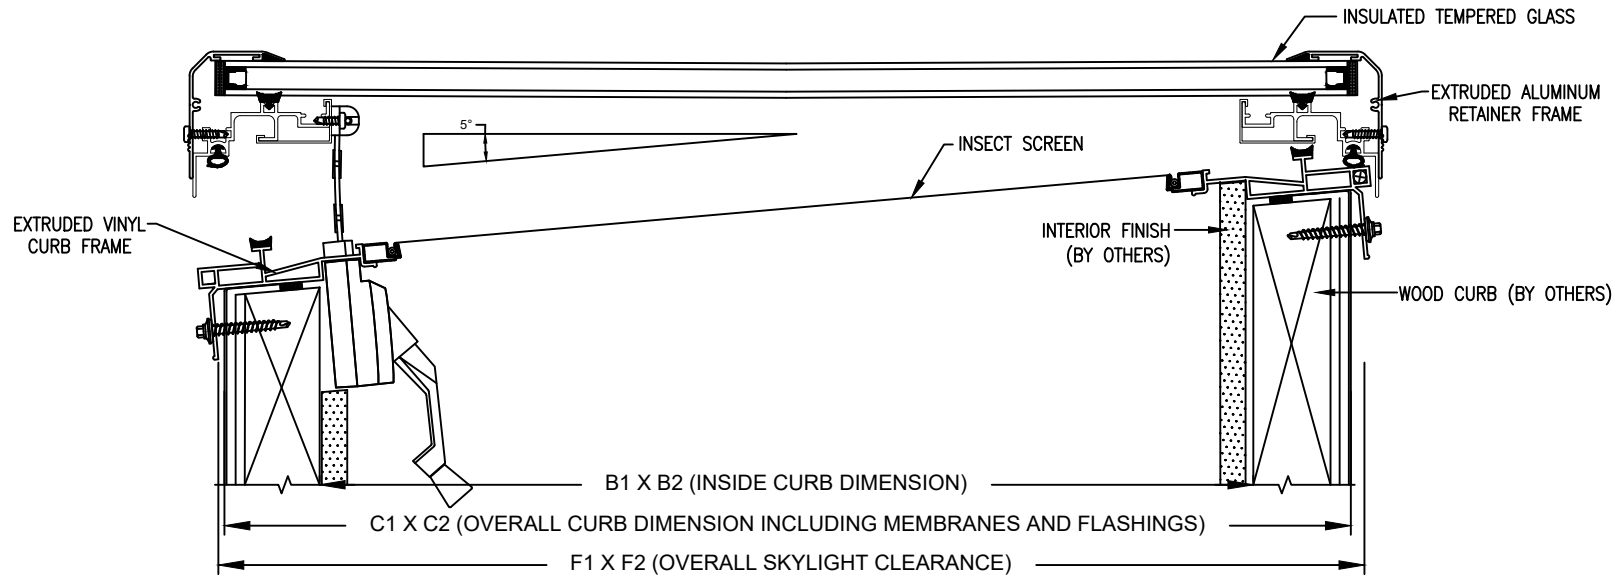

REQUIRED DIMENSIONS: inches/mm		INSIDE FLANGE	CUSTOMER:	QUANTITY:
B1		CHOOSE OPTION SHOWN ABOVE:	CONFIRMED BY: _____	
B2				
C1		OPTION 1 (RETAINED) <input type="checkbox"/>	SIGNATURE: _____	
C2				
F1		OPTION 2 (REMOVED) <input type="checkbox"/>	DATE: _____	
F2				


  
**Artistic®**  
 SKYLIGHT DOMES  
 RESIDENTIAL & COMMERCIAL SKYLIGHTS  
 255 Regina Road, Vaughan, Ontario, Canada L4L 8M3  
 Tel: (416) 747-7233 Fax: (416) 747-6630  
 E-mail: info@artisticskylight.com  
 Web: www.artisticskylight.com